

AZAROV S

□□ 5622



AZAROV'S

00 5622 |

00000000000000

00/00
VENDITE

00
1

00
€ 274.000

000
175 m²

000
A : 89,78 KWH/M²A

00
AUTONOMO

00
6

VEDI SUL SITO

00
4

0000

00, 00, 0000, 00, 0, 00, 000000, 00, 000, 00, 00, 00, 000, 0000, 00, 000, 00, 00, 0000



AZAROV'S



AZAROV



AZAROV'S




AZAROV'S



AZAROV'S


PROSPETTO OVEST

scala 1:100

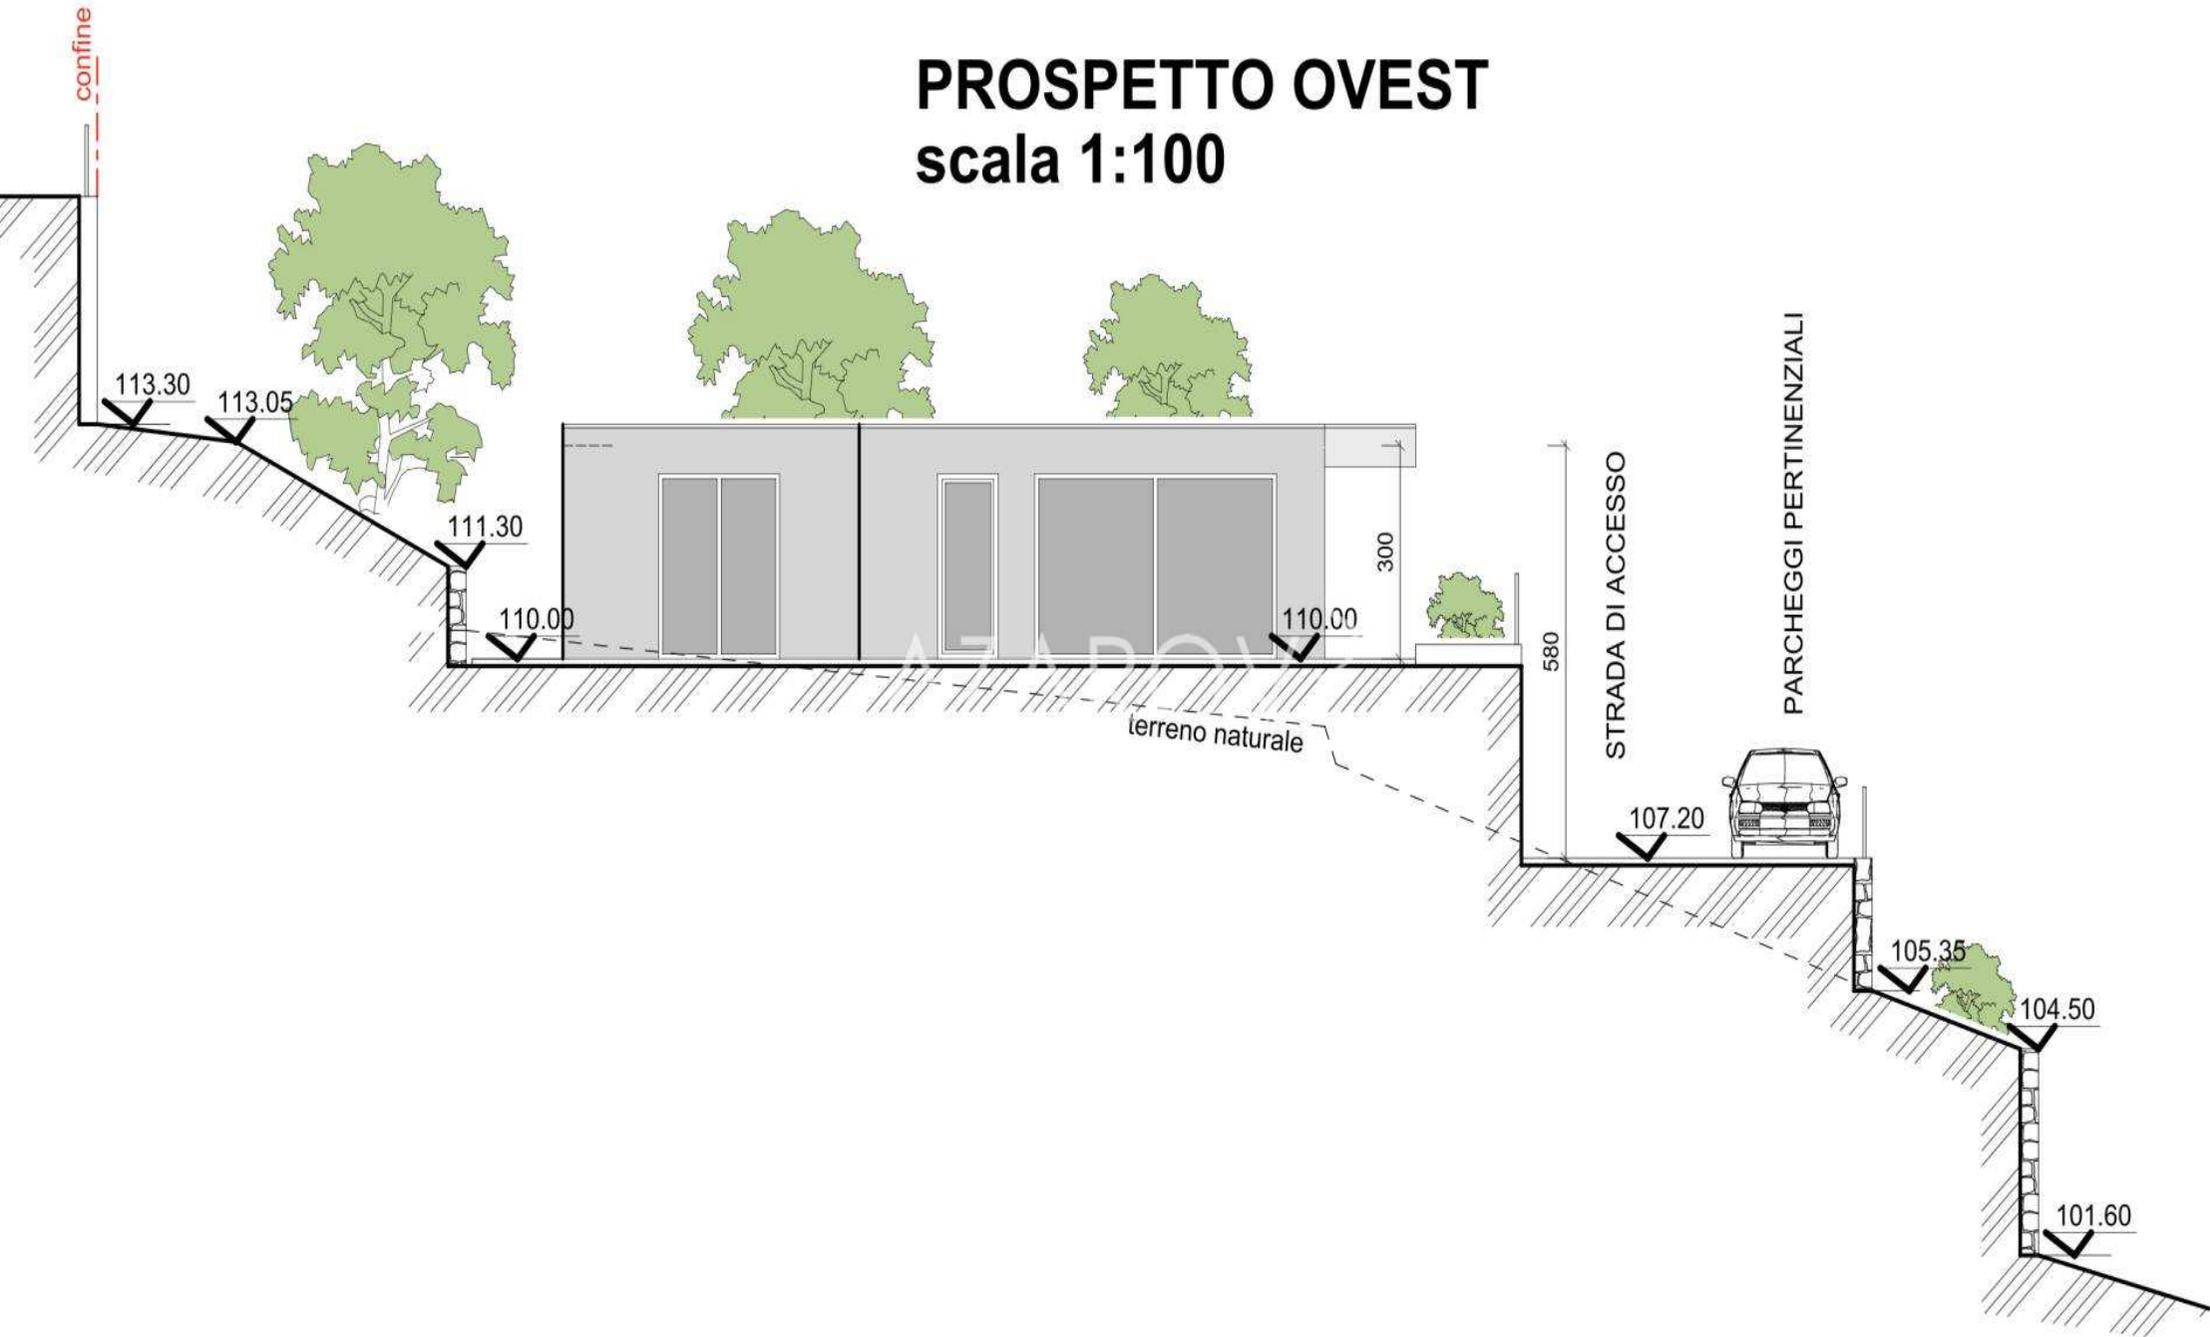

PROSPETTO EST

scala 1:100

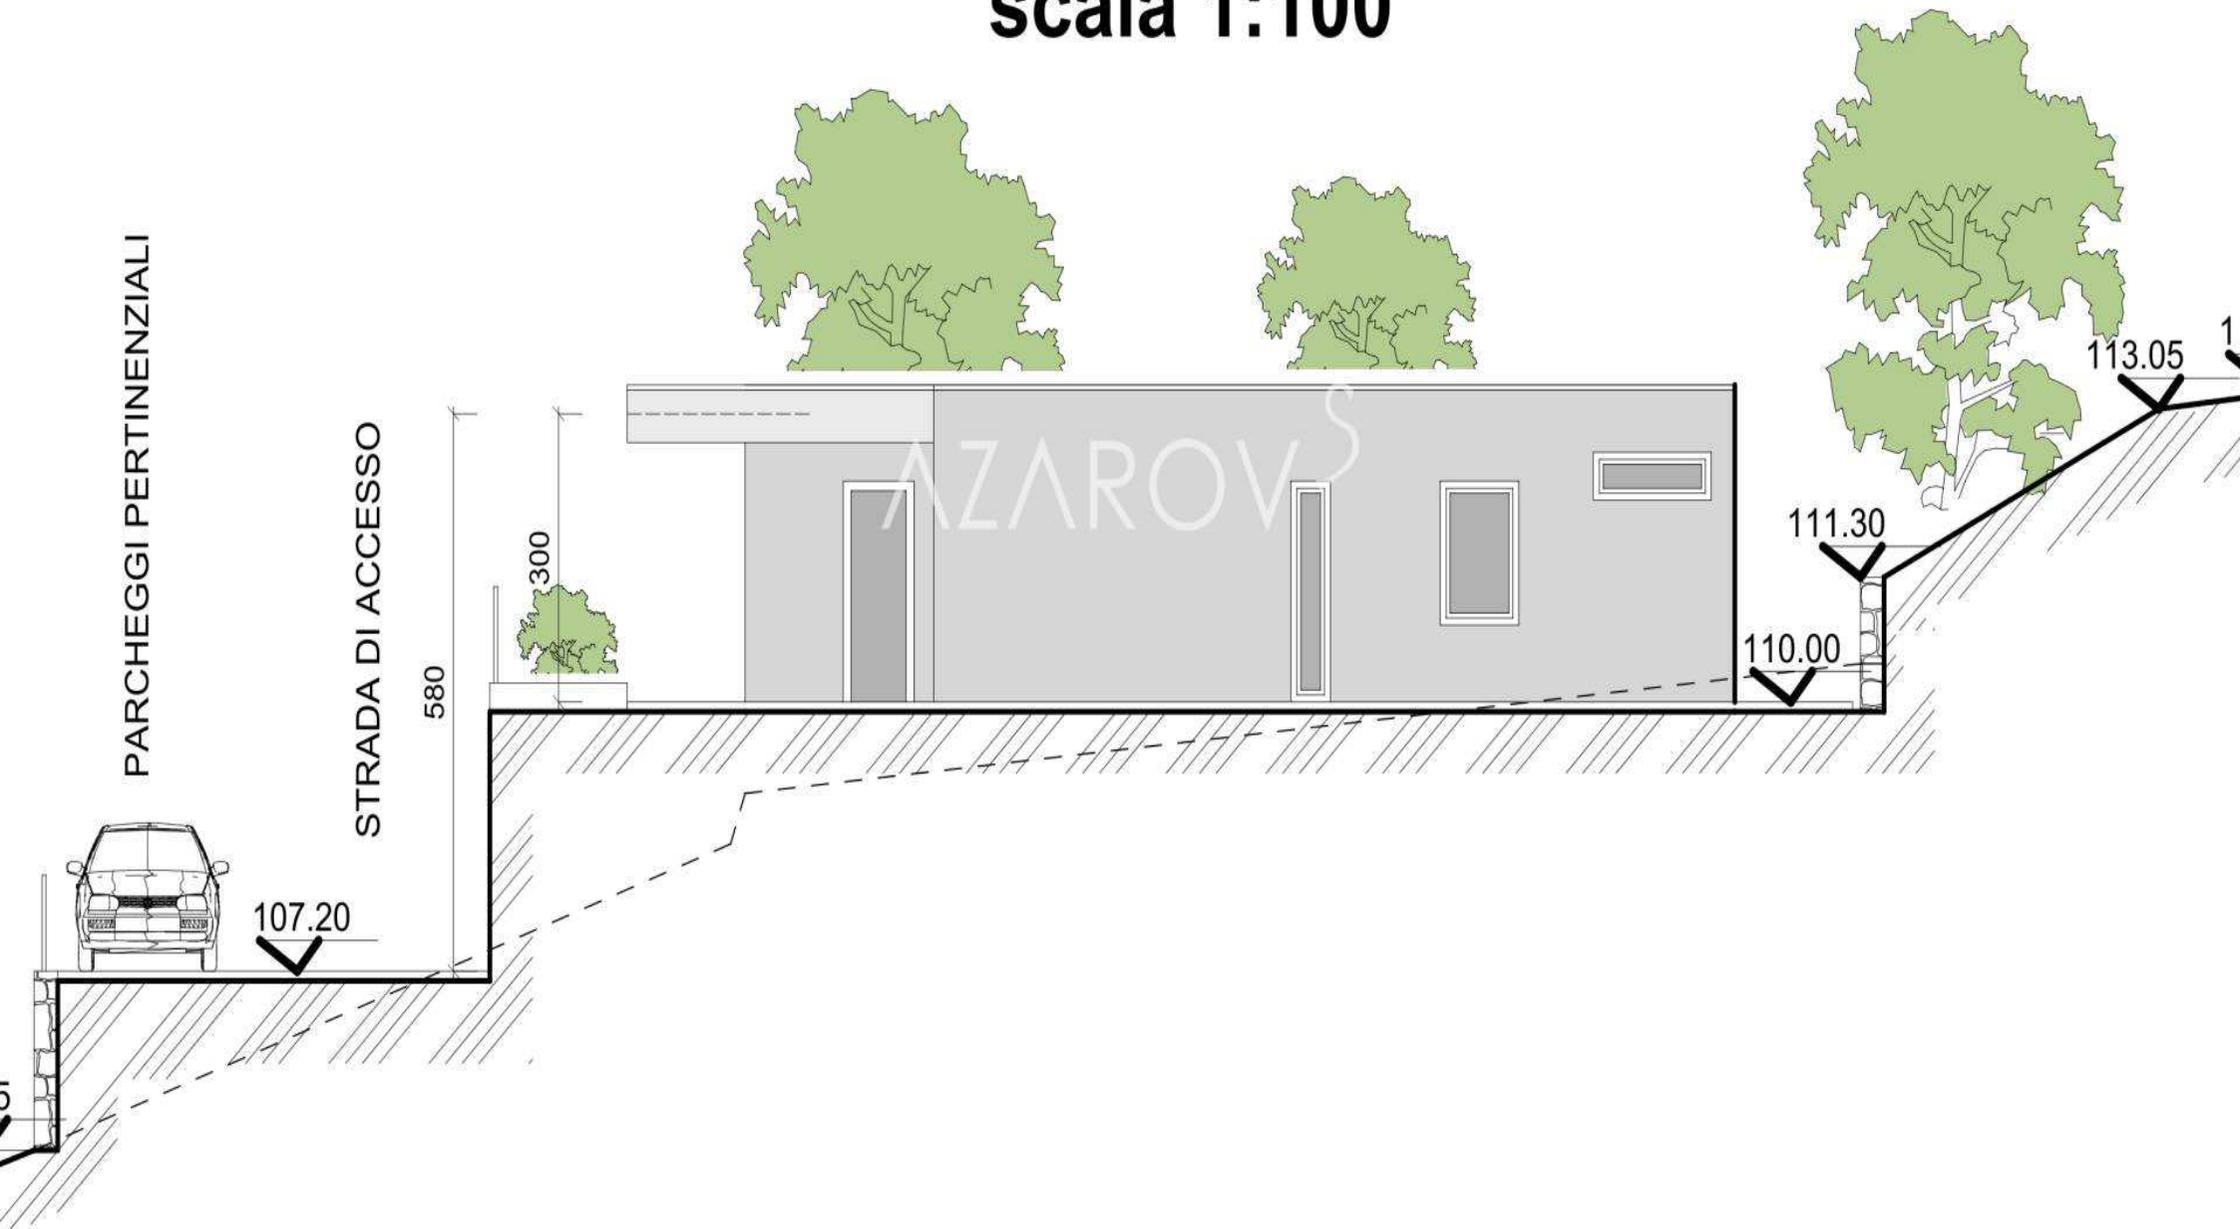

PARCHEGGI PERTINENZIALI

STRADA DI ACCESSO

580

300

107.20


111.30

110.00

113.05


PROSPETTO NORD

scala 1:100

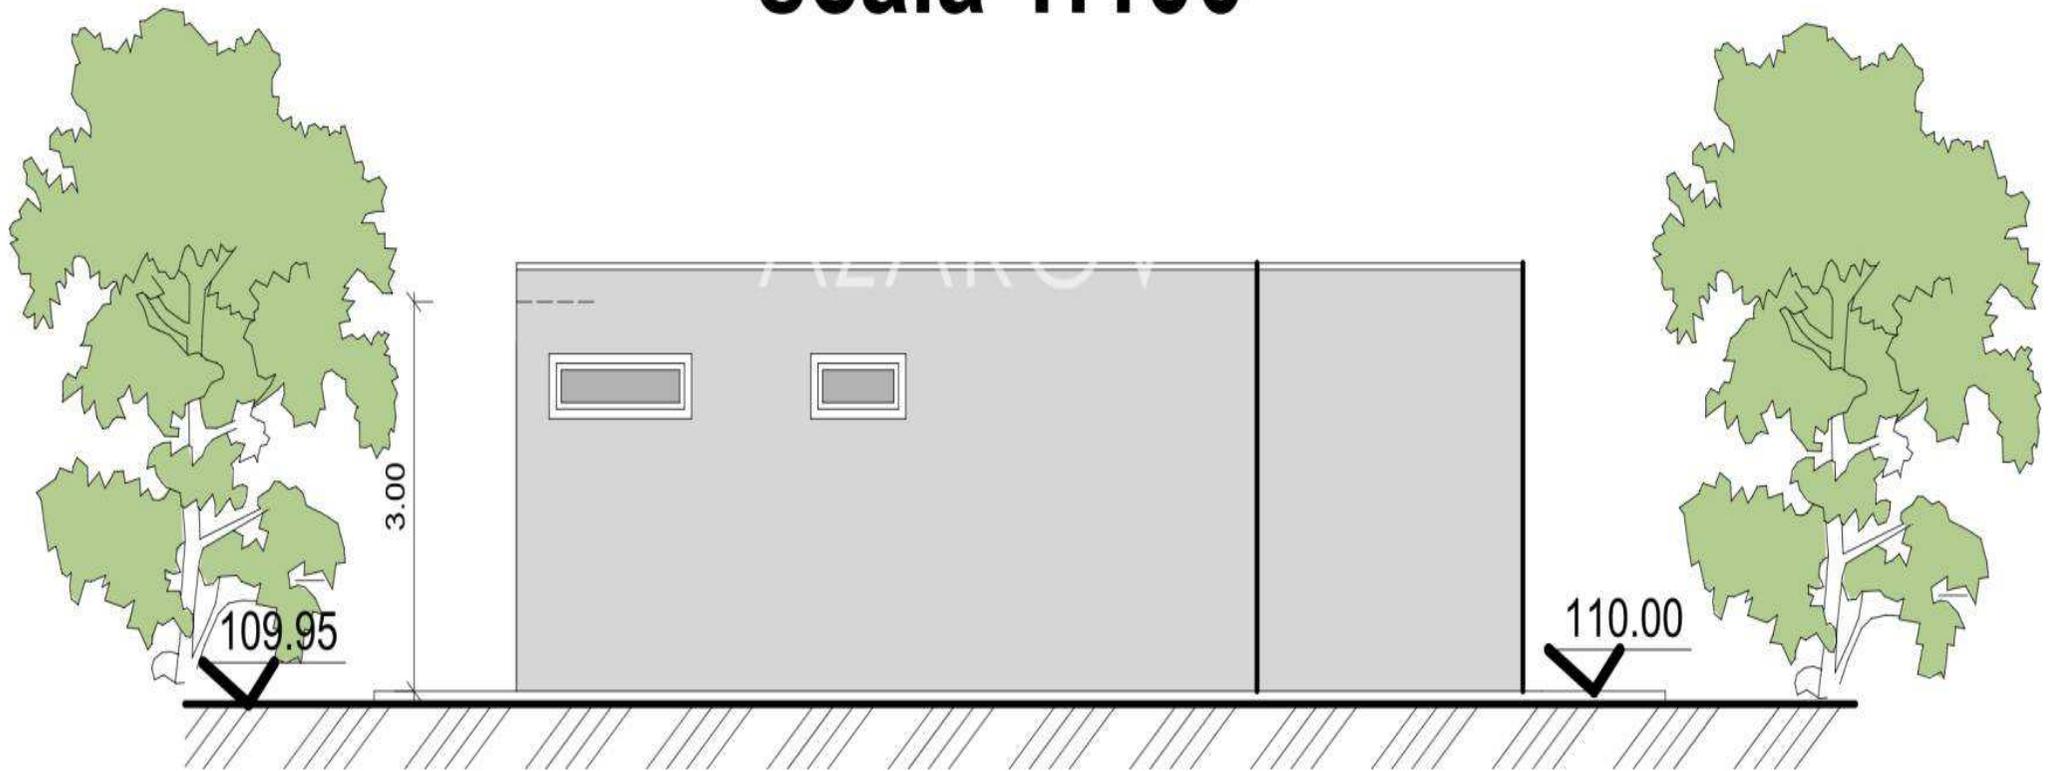


SEZIONE A.A

scala 1:100

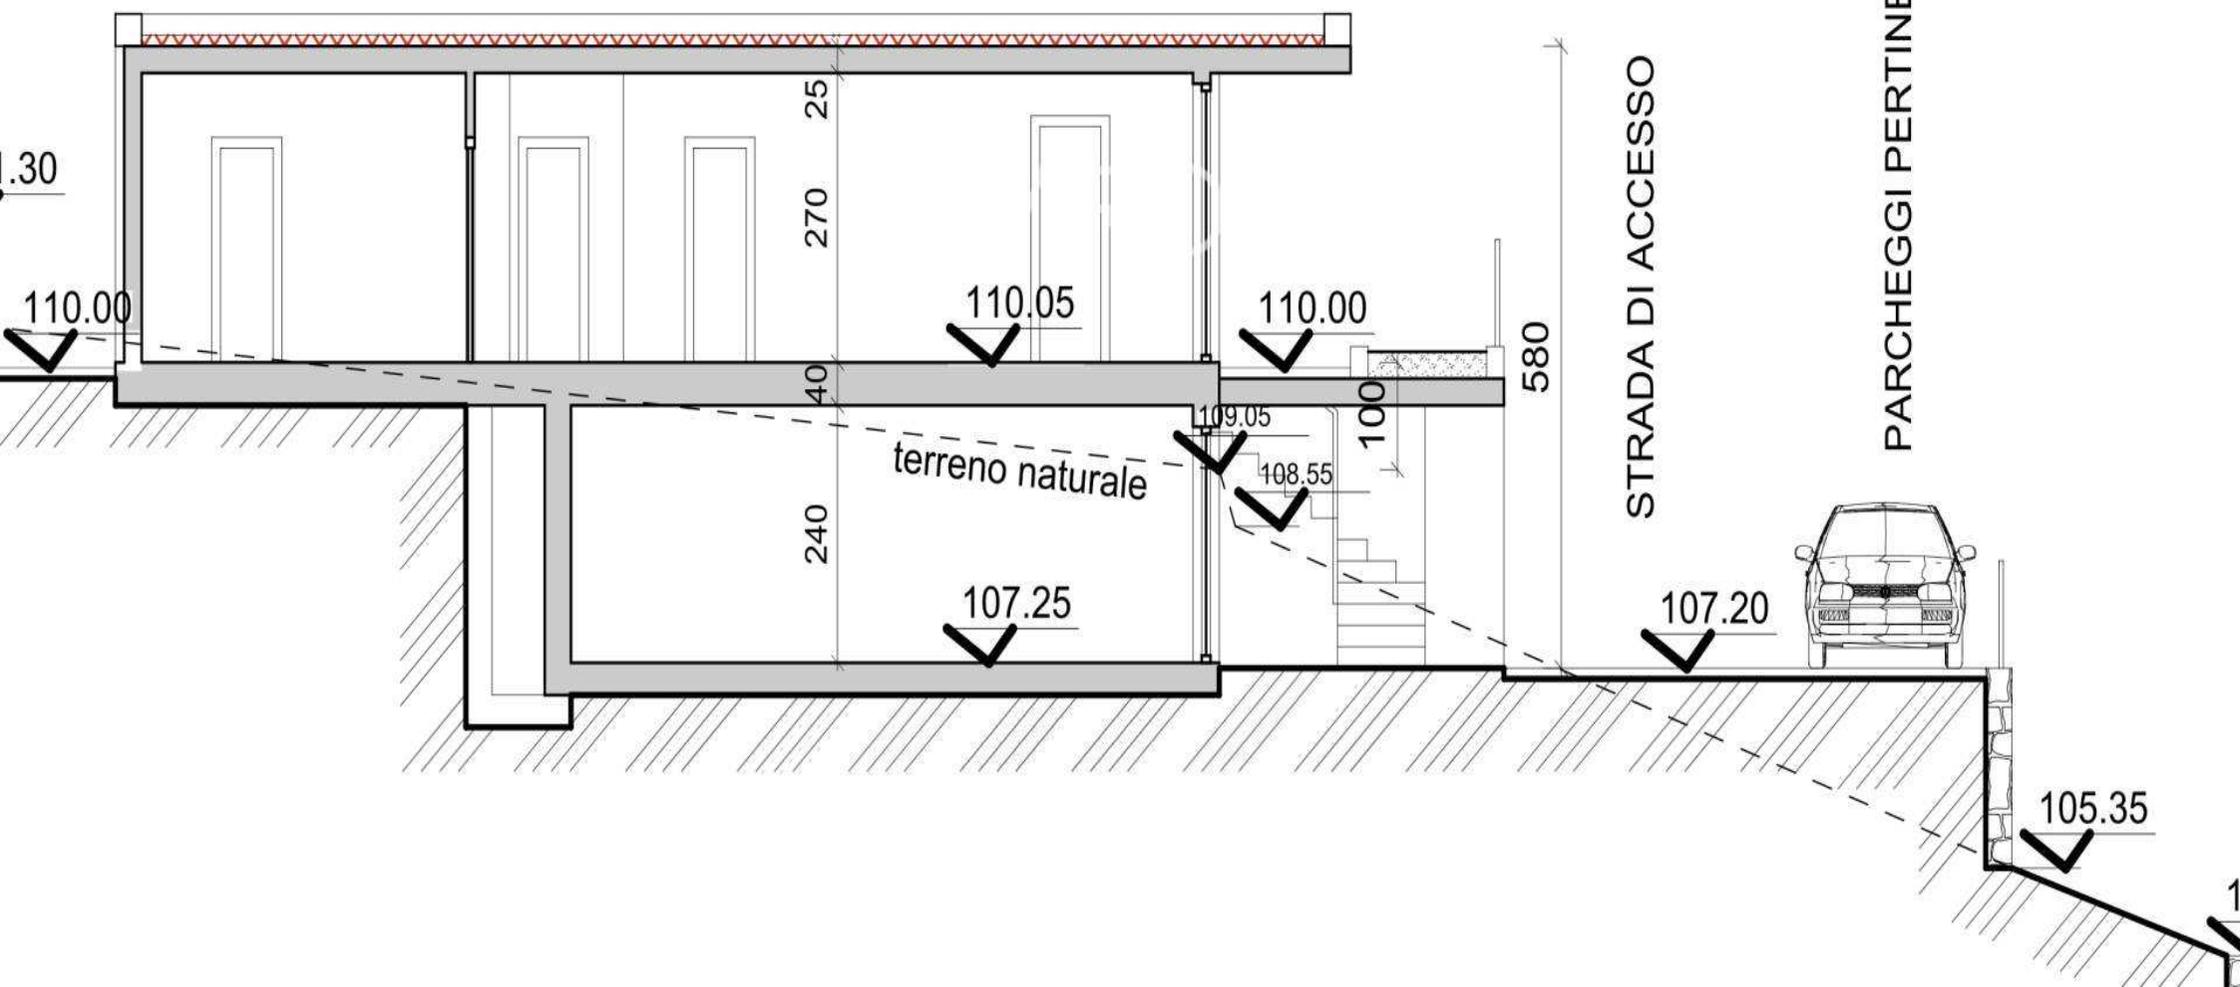

PROSPETTO SUD

scala 1:100

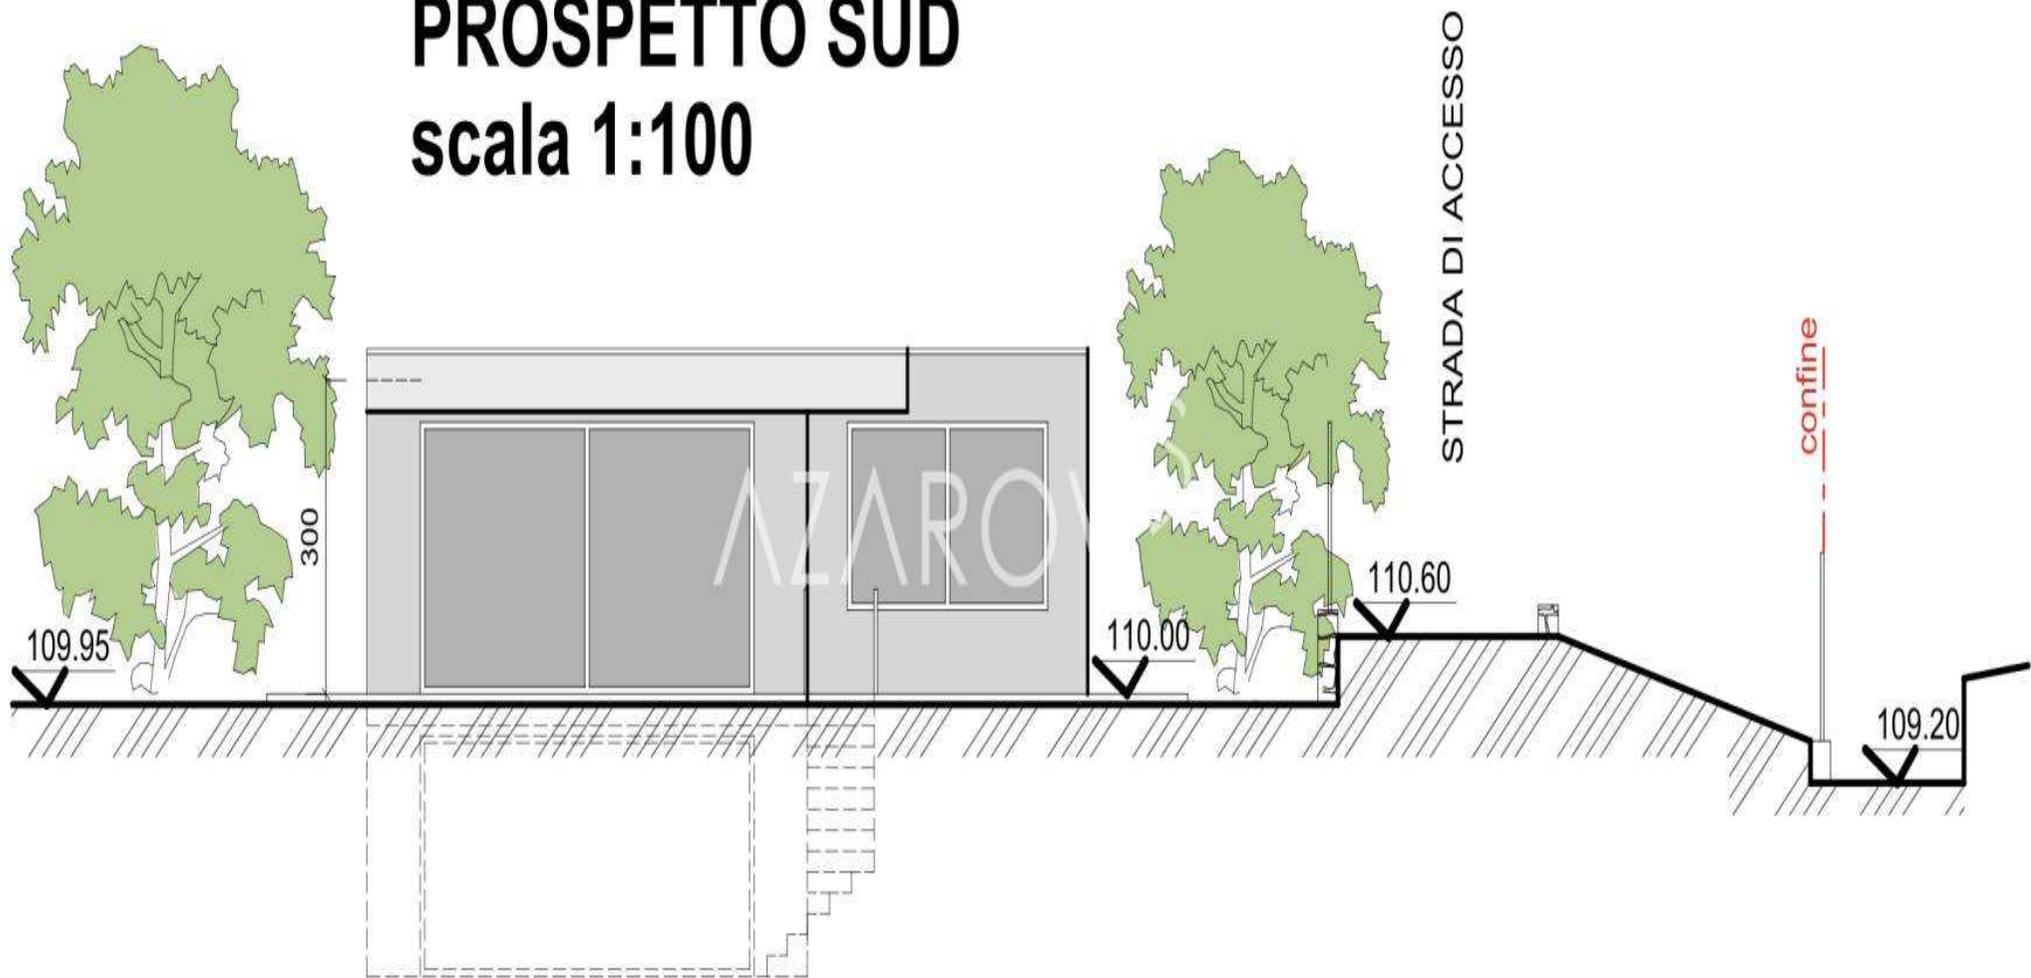

AZAROV S

azarovs.cn a@azarovs.ru



Corso Imperatrice 8
+39 0184639032 +39 3884227146